




LEFT HAND 90° CORNER

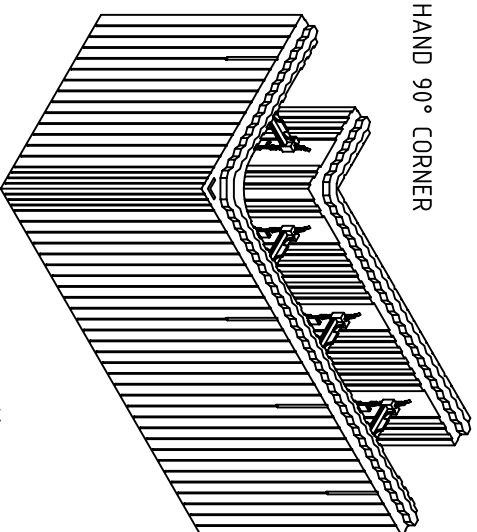

RIGHT HAND 90° CORNER

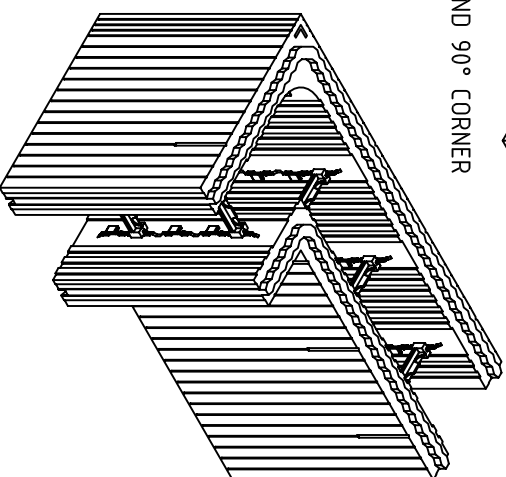

OUTER WALL AREA = 0.5 SQ. M PER BLOCK
CONCRETE VOLUME = 0.0574 CU. M PER BLOCK

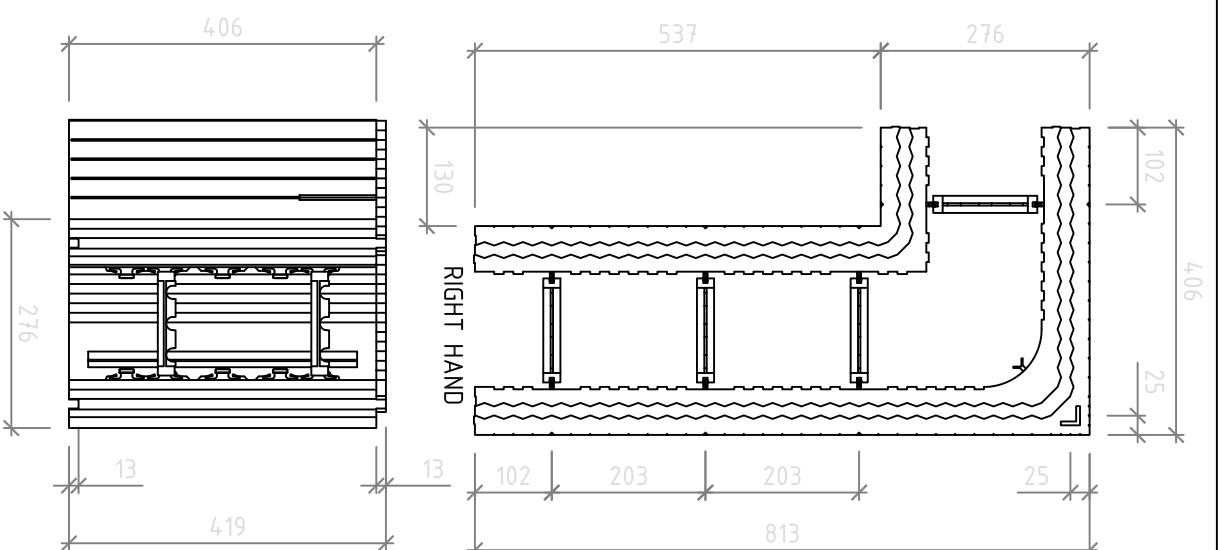

RIGHT HAND

ECO-Block, Pty Ltd

INSULATING CONCRETE FORMS

"... SAVING AUSTRALIAN ENERGY "...™

34 Gracemere St.
Newmarket QLD 4051
www.eco-blockaustralia.com.au

ECO-BLOCK 280 SERIES FORMS
90° CORNERS
152mm CONCRETE CORE
(ECO-BLOCK 280 SERIES)

DATE: 5/2009

SCALE: 1:10

REVISION: -

DRAWING NUMBER:

M-10-006