

ALL VERTICAL AND
HORIZONTAL REINFORCING
AS SPECIFIED

101mm REINFORCED
CONCRETE CORE

101mm CONNECTORS


ECO-BLOCK STANDARD
EXPANDED POLYSTYRENE FORM
USING 101mm CONNECTORS

REMOVE PORTION OF FORMS
TO FACE OF CONCRETE AFTER POUR

WOOD BLOCKING

MASONRY SCREW OR
ANCHOR AS SPECIFIED

INTERIOR FINISH
AS SPECIFIED

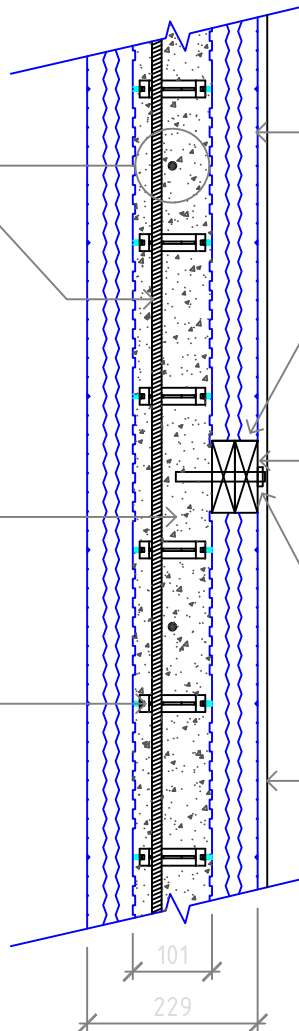

NOTE:

IT IS THE RESPONSIBILITY OF THE
DESIGNER / END USER TO VERIFY THAT
STRUCTURES BUILT WITH ECO-BLOCK
HAVE BEEN DESIGNED, ENGINEERED, AND
CONSTRUCTED IN ACCORDANCE WITH ALL
APPLICABLE BUILDING CODES AND REGULATIONS

ECO-Block, Pty Ltd

INSULATING CONCRETE FORMS
"... *SAVING AUSTRALIAN ENERGY* "™



34 Gracemere St.
Newmarket QLD 4051
www.eco-blockaustralia.com.au

ECO-BLOCK 230 SERIES FORMS
WALL MOUNTED FIXTURE
ATTACHMENT MEDIUM LOAD
101mm FORMS CONCRETE CORE
(ECO-BLOCK 230 Series)

DATE: 5/2009

SCALE: 1:10

REVISION: 1

DRAWING NUMBER:

M-70-0009